

# SKI AND TERRACE LEVEL LEVEL 1

## SPA AND FITNESS


- Steam Room
- Saunas and Hot Tubs
- Private Treatment Rooms
- State-of-the-Art Fitness Center

## SKI FACILITIES

- Private and Guest Ski Lockers
- Ski Lounge / Ski Shop
- Ski Valet
- Direct Access to Ski Trail

## RESORT STYLED POOL TERRACE

- Indoor / Outdoor Infinity Pool
- Lounge Areas / Fire Pits
- Indoor / Outdoor Hot Tubs
- Kids Splash Pad
- Spectacular Vistas

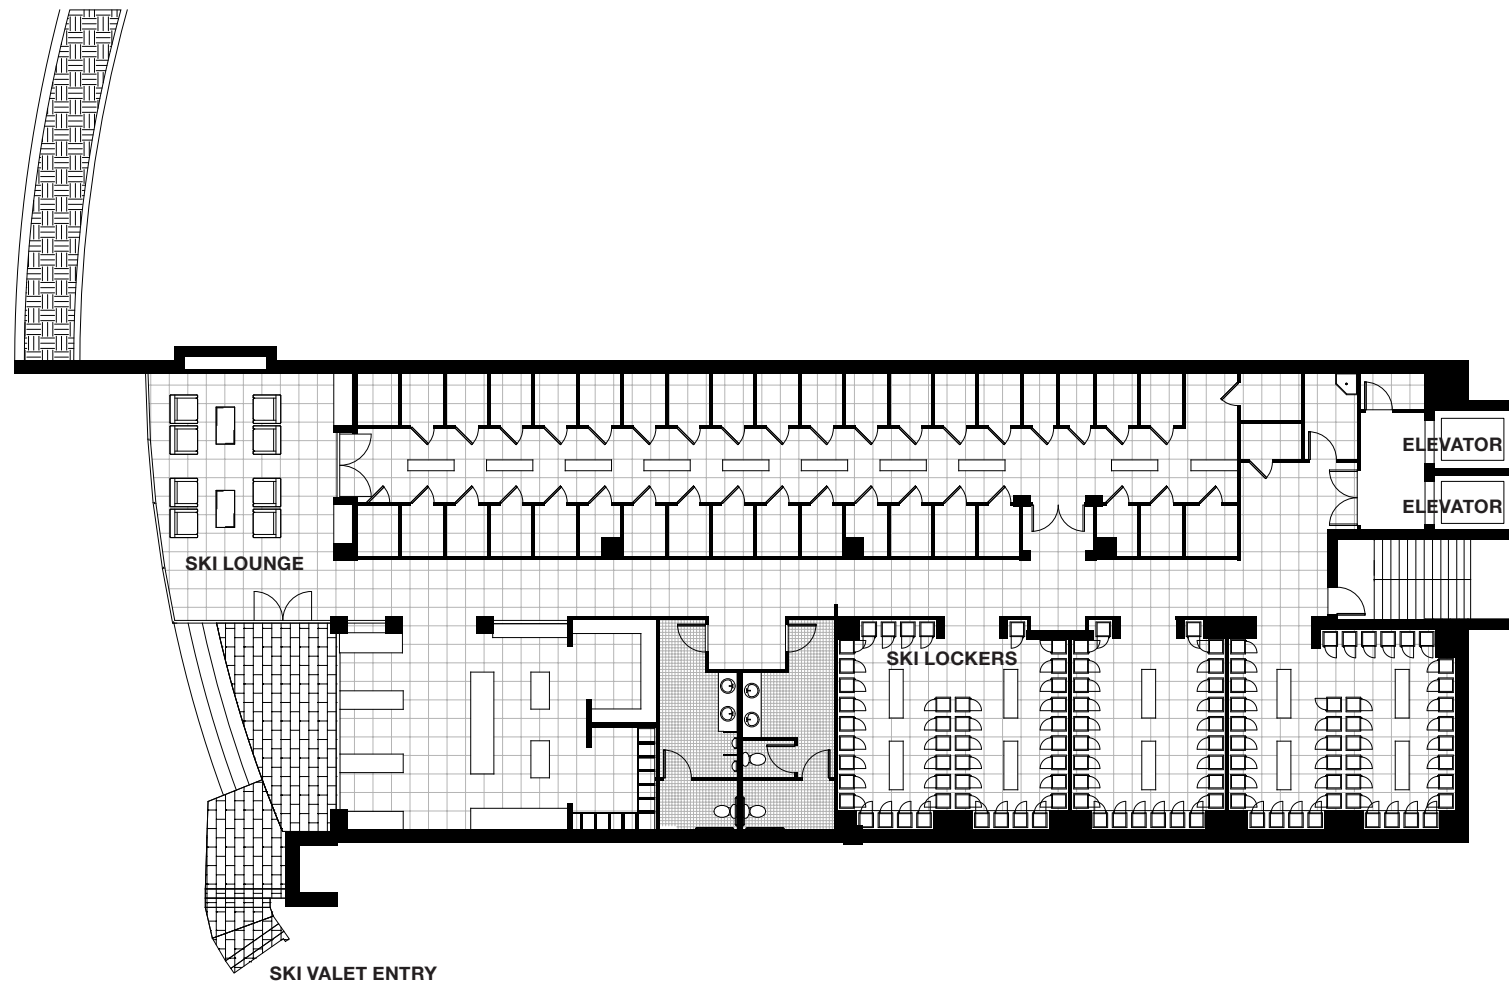

..... LEVEL 0 .....



SCALE: 1/16" = 1'-0"

..... SKI & TERRACE .....



There is no guarantee that the facilities and amenities shown will be built, or if built, will be of the same type, size or nature as depicted. This advertising material is neither an offer to sell nor a solicitation to buy to residents in states in which registration requirements have not been fulfilled. The renderings and photographs shown are visualizations only and current design concepts, finishes, features and square footage is subject to change without notice. Some services and amenities may be provided at an additional charge.



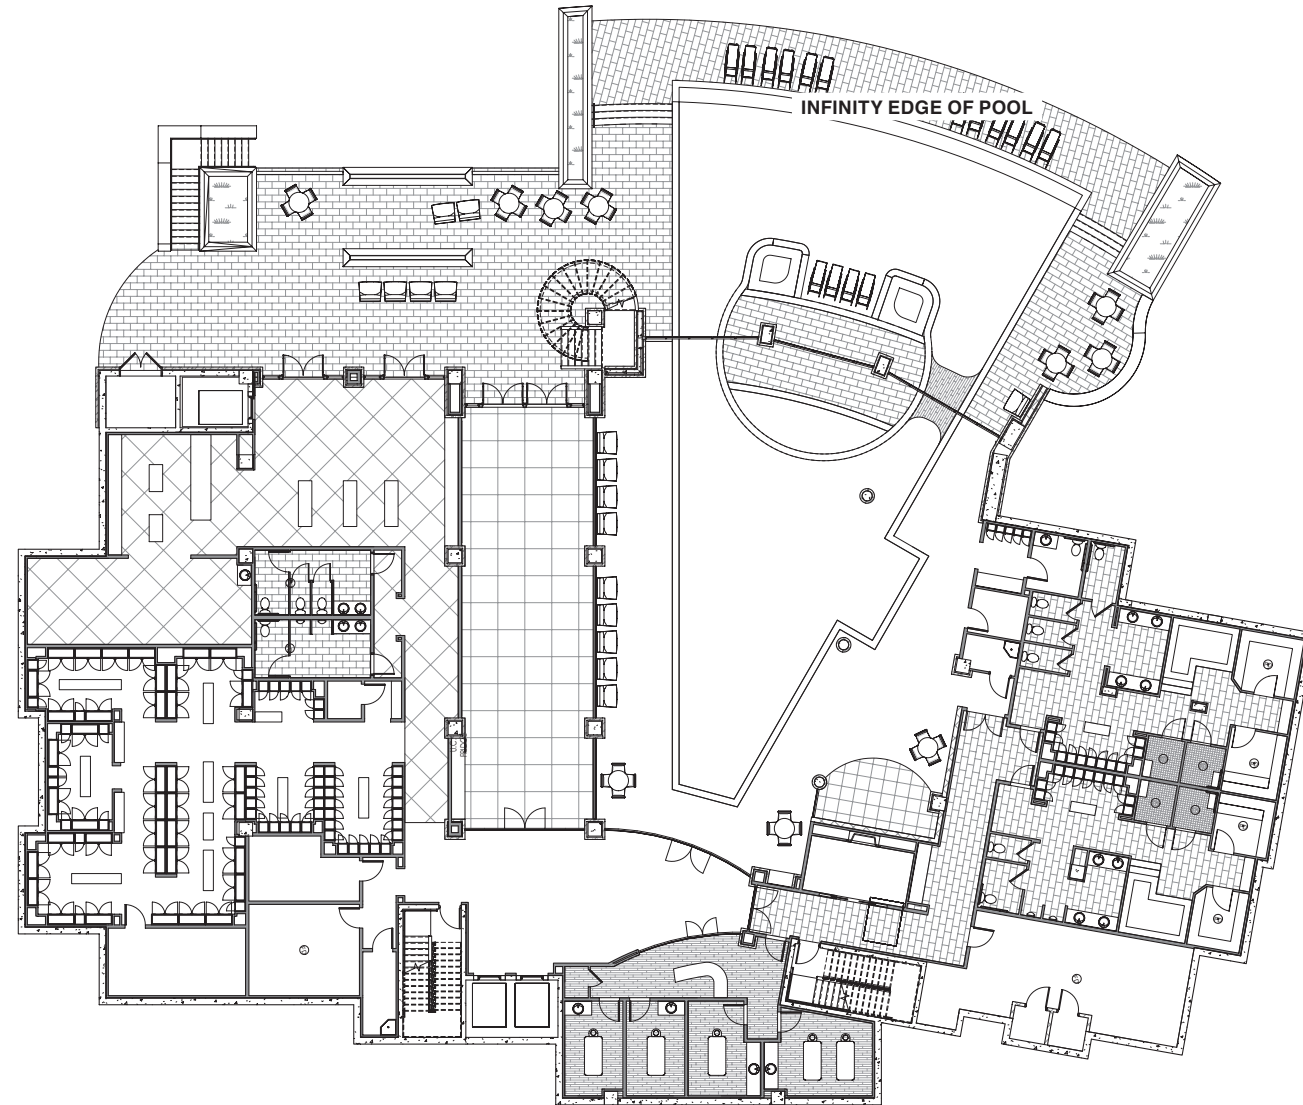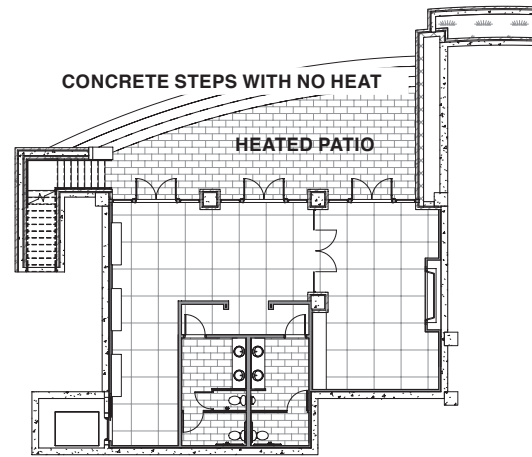

..... **LEVEL 1** .....

SCALE: 1/16" = 1'-0"

..... **SKI & TERRACE** .....



STEIN ERIKSEN LODGE  
DEER VALLEY



BERKSHIRE HATHAWAY  
HomeServices  
Utah Properties



There is no guarantee that the facilities and amenities shown will be built, or if built, will be of the same type, size or nature as depicted. This advertising material is neither an offer to sell nor a solicitation to buy to residents in states in which registration requirements have not been fulfilled. The renderings and photographs shown are visualizations only and current design concepts, finishes, features and square footage is subject to change without notice. Some services and amenities may be provided at an additional charge.

